


# LUTRON TENSION ROLLER - INSIDE MOUNT

INNOVATIVE NEW PRODUCT KEEPS FABRIC TAUT AND PARALLEL TO SKYLIGHTS AND ANGLED WINDOWS

MINIMUM WIDTH : 24 IN.      MAXIMUM WIDTH: 96 IN.  
 MINIMUM LEGNTH: 36 IN.      MINIMUM LEGNTH: 120 IN.


NO LIGHT GAP

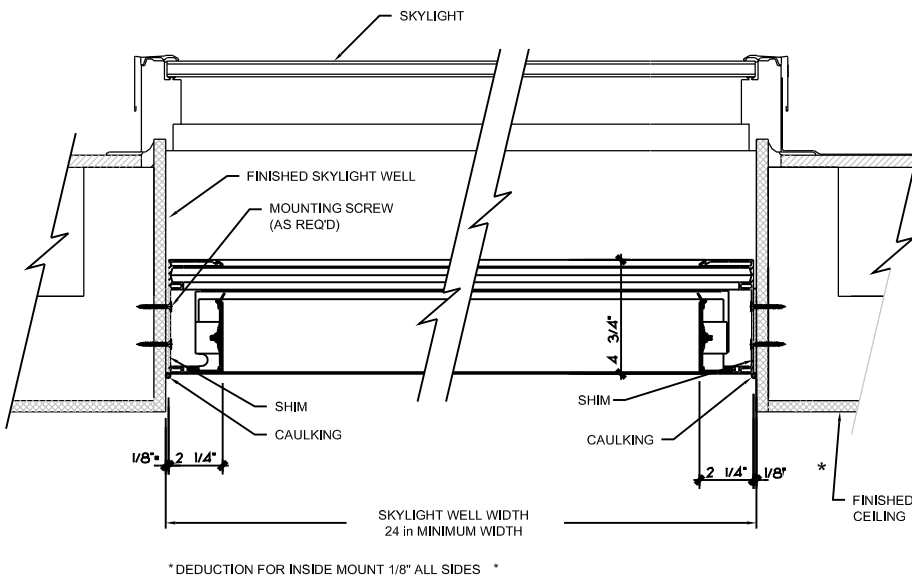

\* DEDUCTION FOR INSIDE MOUNT 1/8" ALL SIDES \*


## SECTION AT WIDTH

SCALE: 1 1/2"=1'-0"

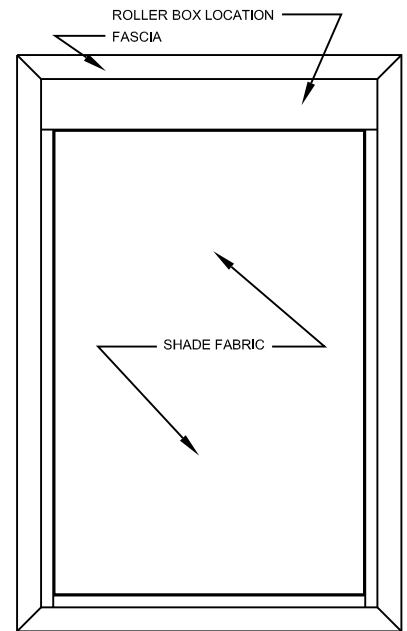

## REFLECTED CEILING PLAN

SCALE: NTS

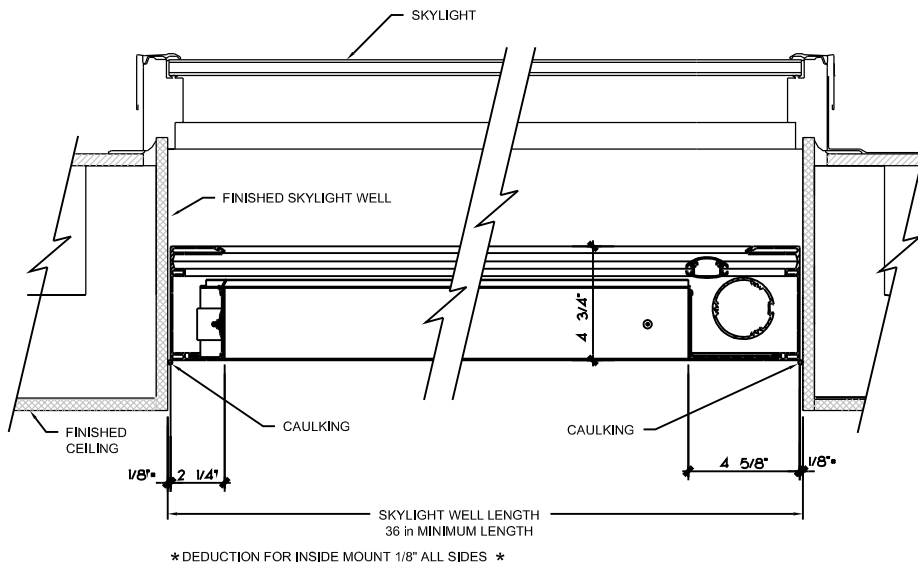

\* DEDUCTION FOR INSIDE MOUNT 1/8" ALL SIDES \*

## SECTION AT LEGNTH

SCALE: 1 1/2"=1'-0"



THE BOSTON SHADE COMPANY

TITLE:  
LUTRON TENSION ROLLER - INSIDE MOUNT

THE BOSTON SHADE COMPANY  
 840 SUMMER STREET SUITE 205,  
 BOSTON, MA 02127 T. 617.268.7460 F. 617.268.7461

DATE:08/01/09  
 SCALE: VARIOUS  
 DRAWN:EU

SKETCH NUMBER

**TR1**